



Miracle Mile RMUs

ARCHITECTURAL DRAWING PACKAGE
COUNTER PLAN
ROOF PLAN
FOUR ELEVATIONS


sand mountain, inc. – newport beach, ca

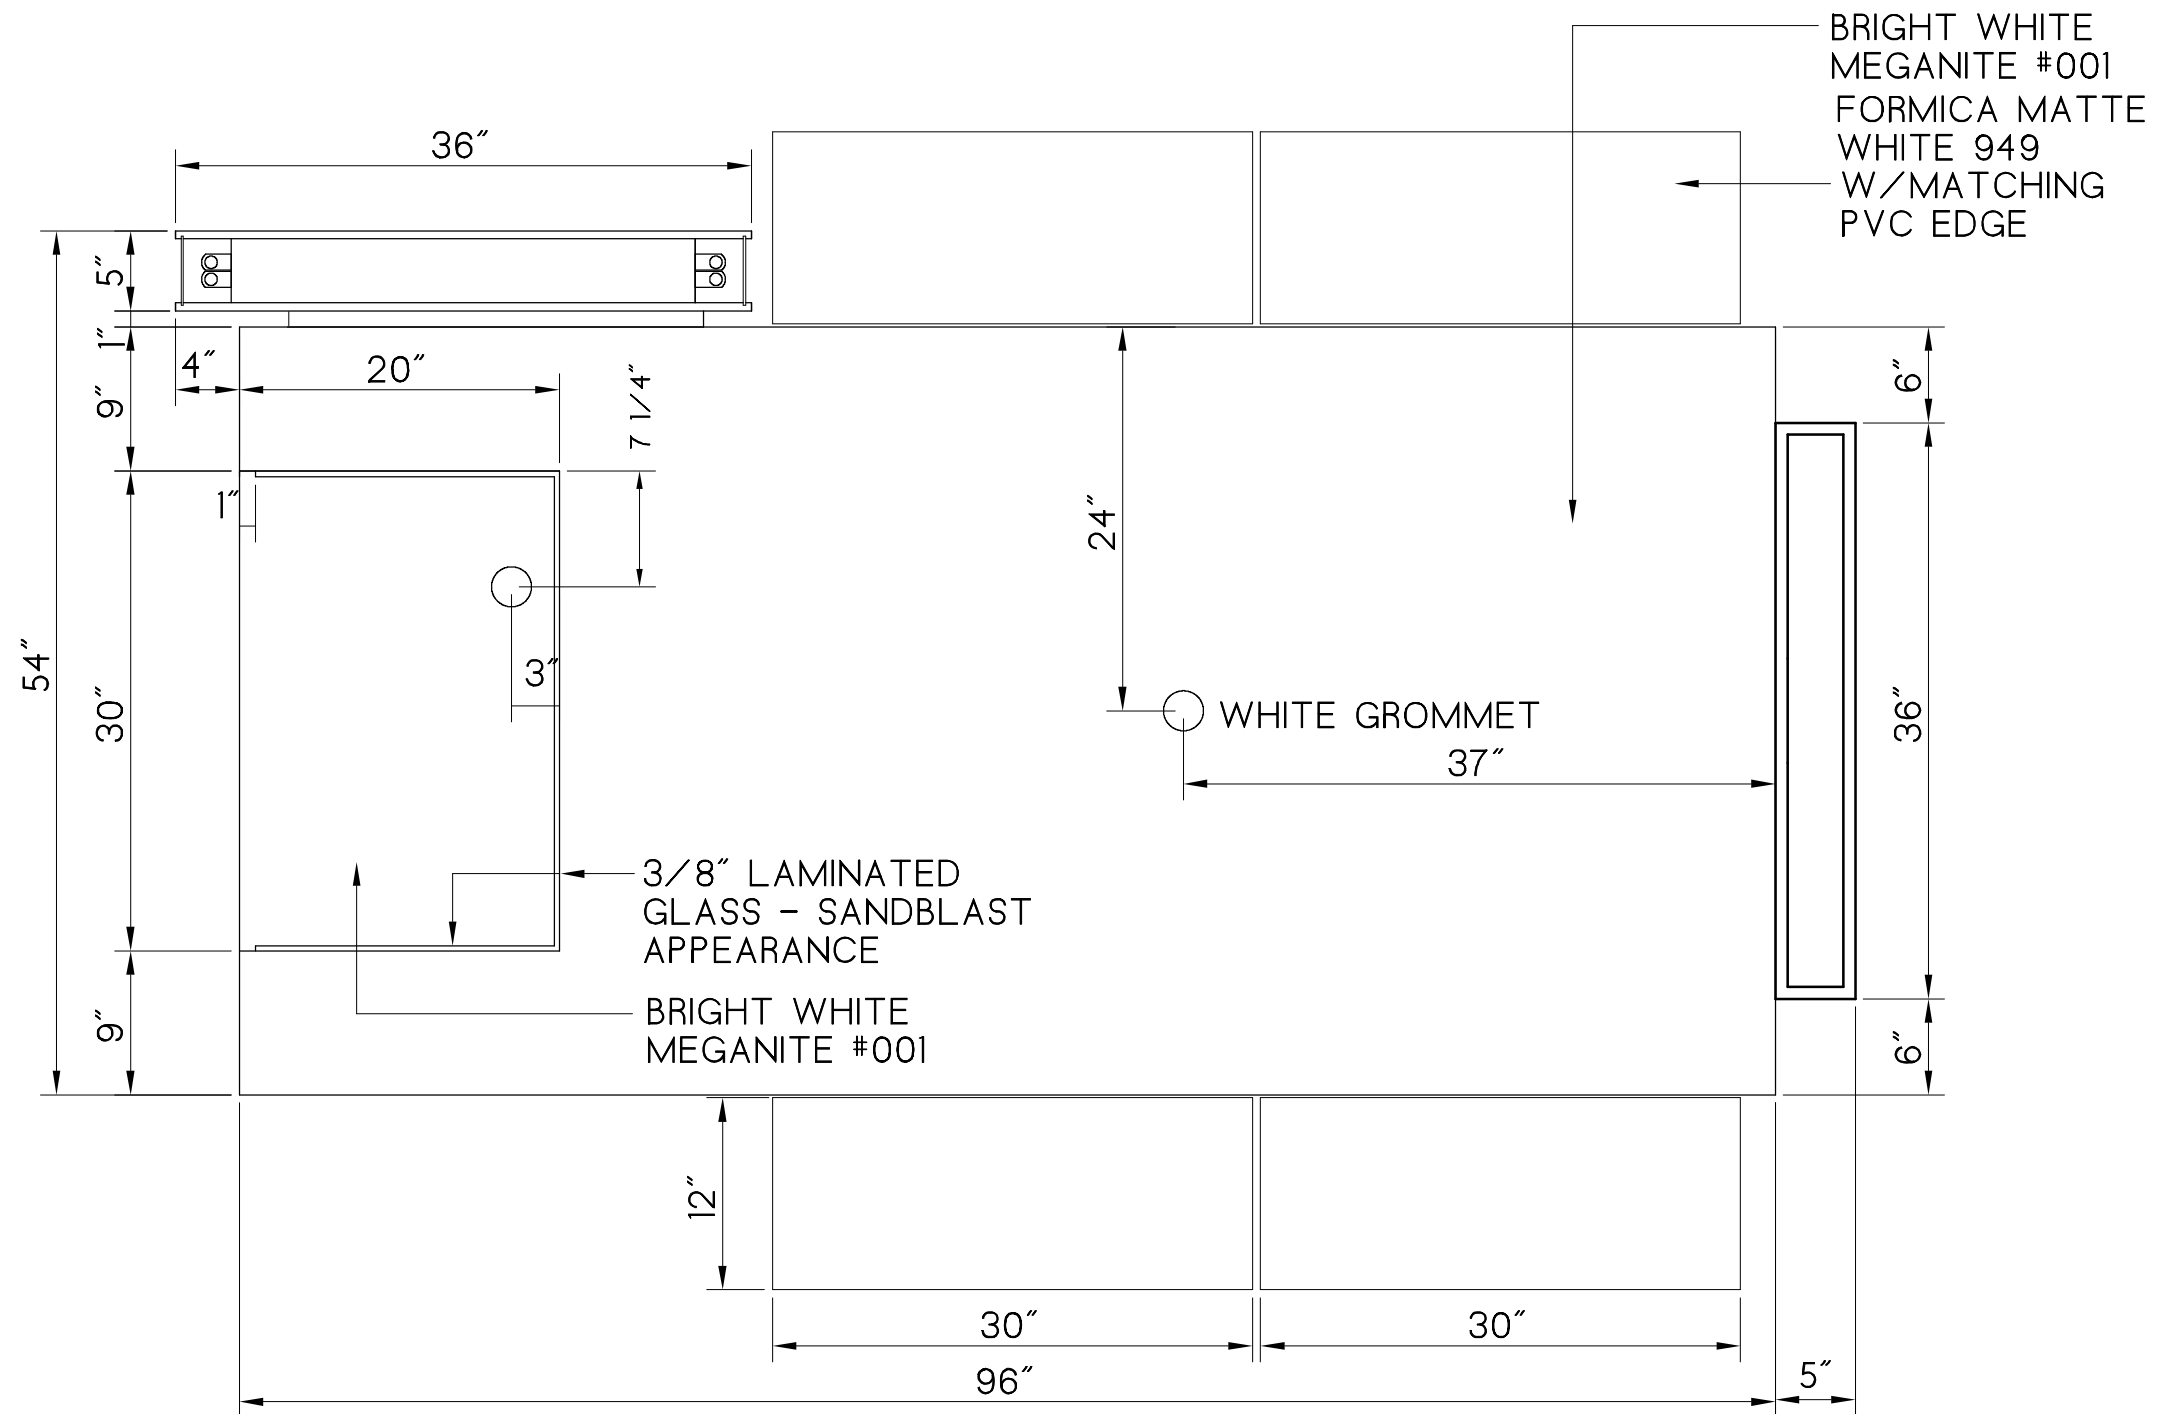

C O U N T E R P L A N
 MIRACLE MILE RMU
 Sand Mountain, Inc. - 1/2/07

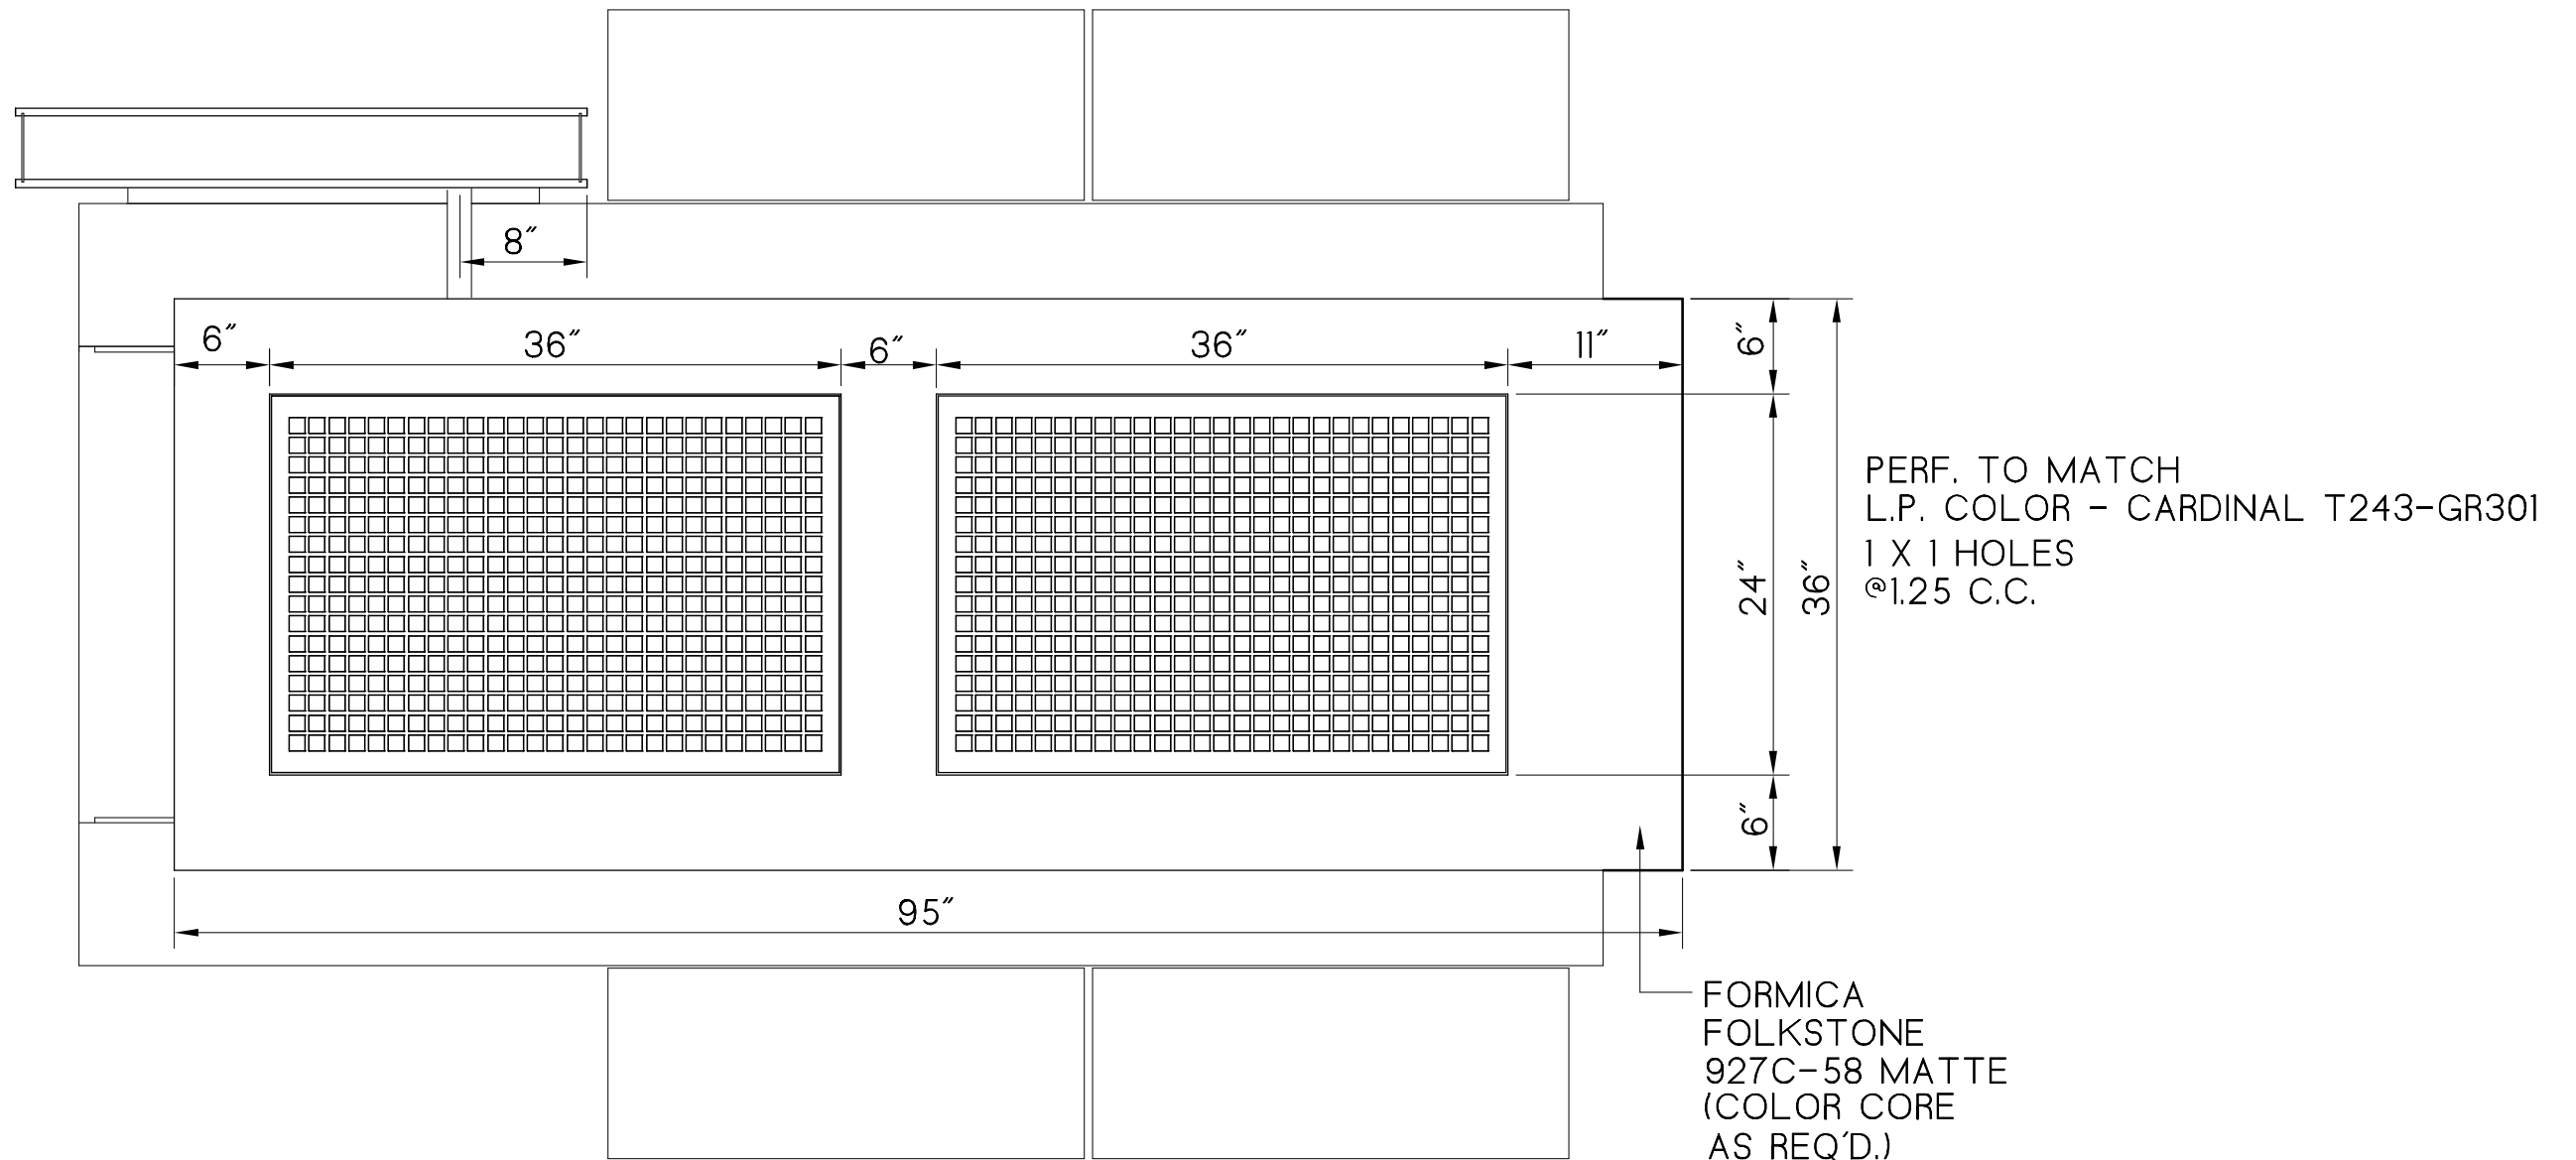

R O O F P L A N
MIRACLE MILE RMU
Sand Mountain, Inc. - 1/2/07

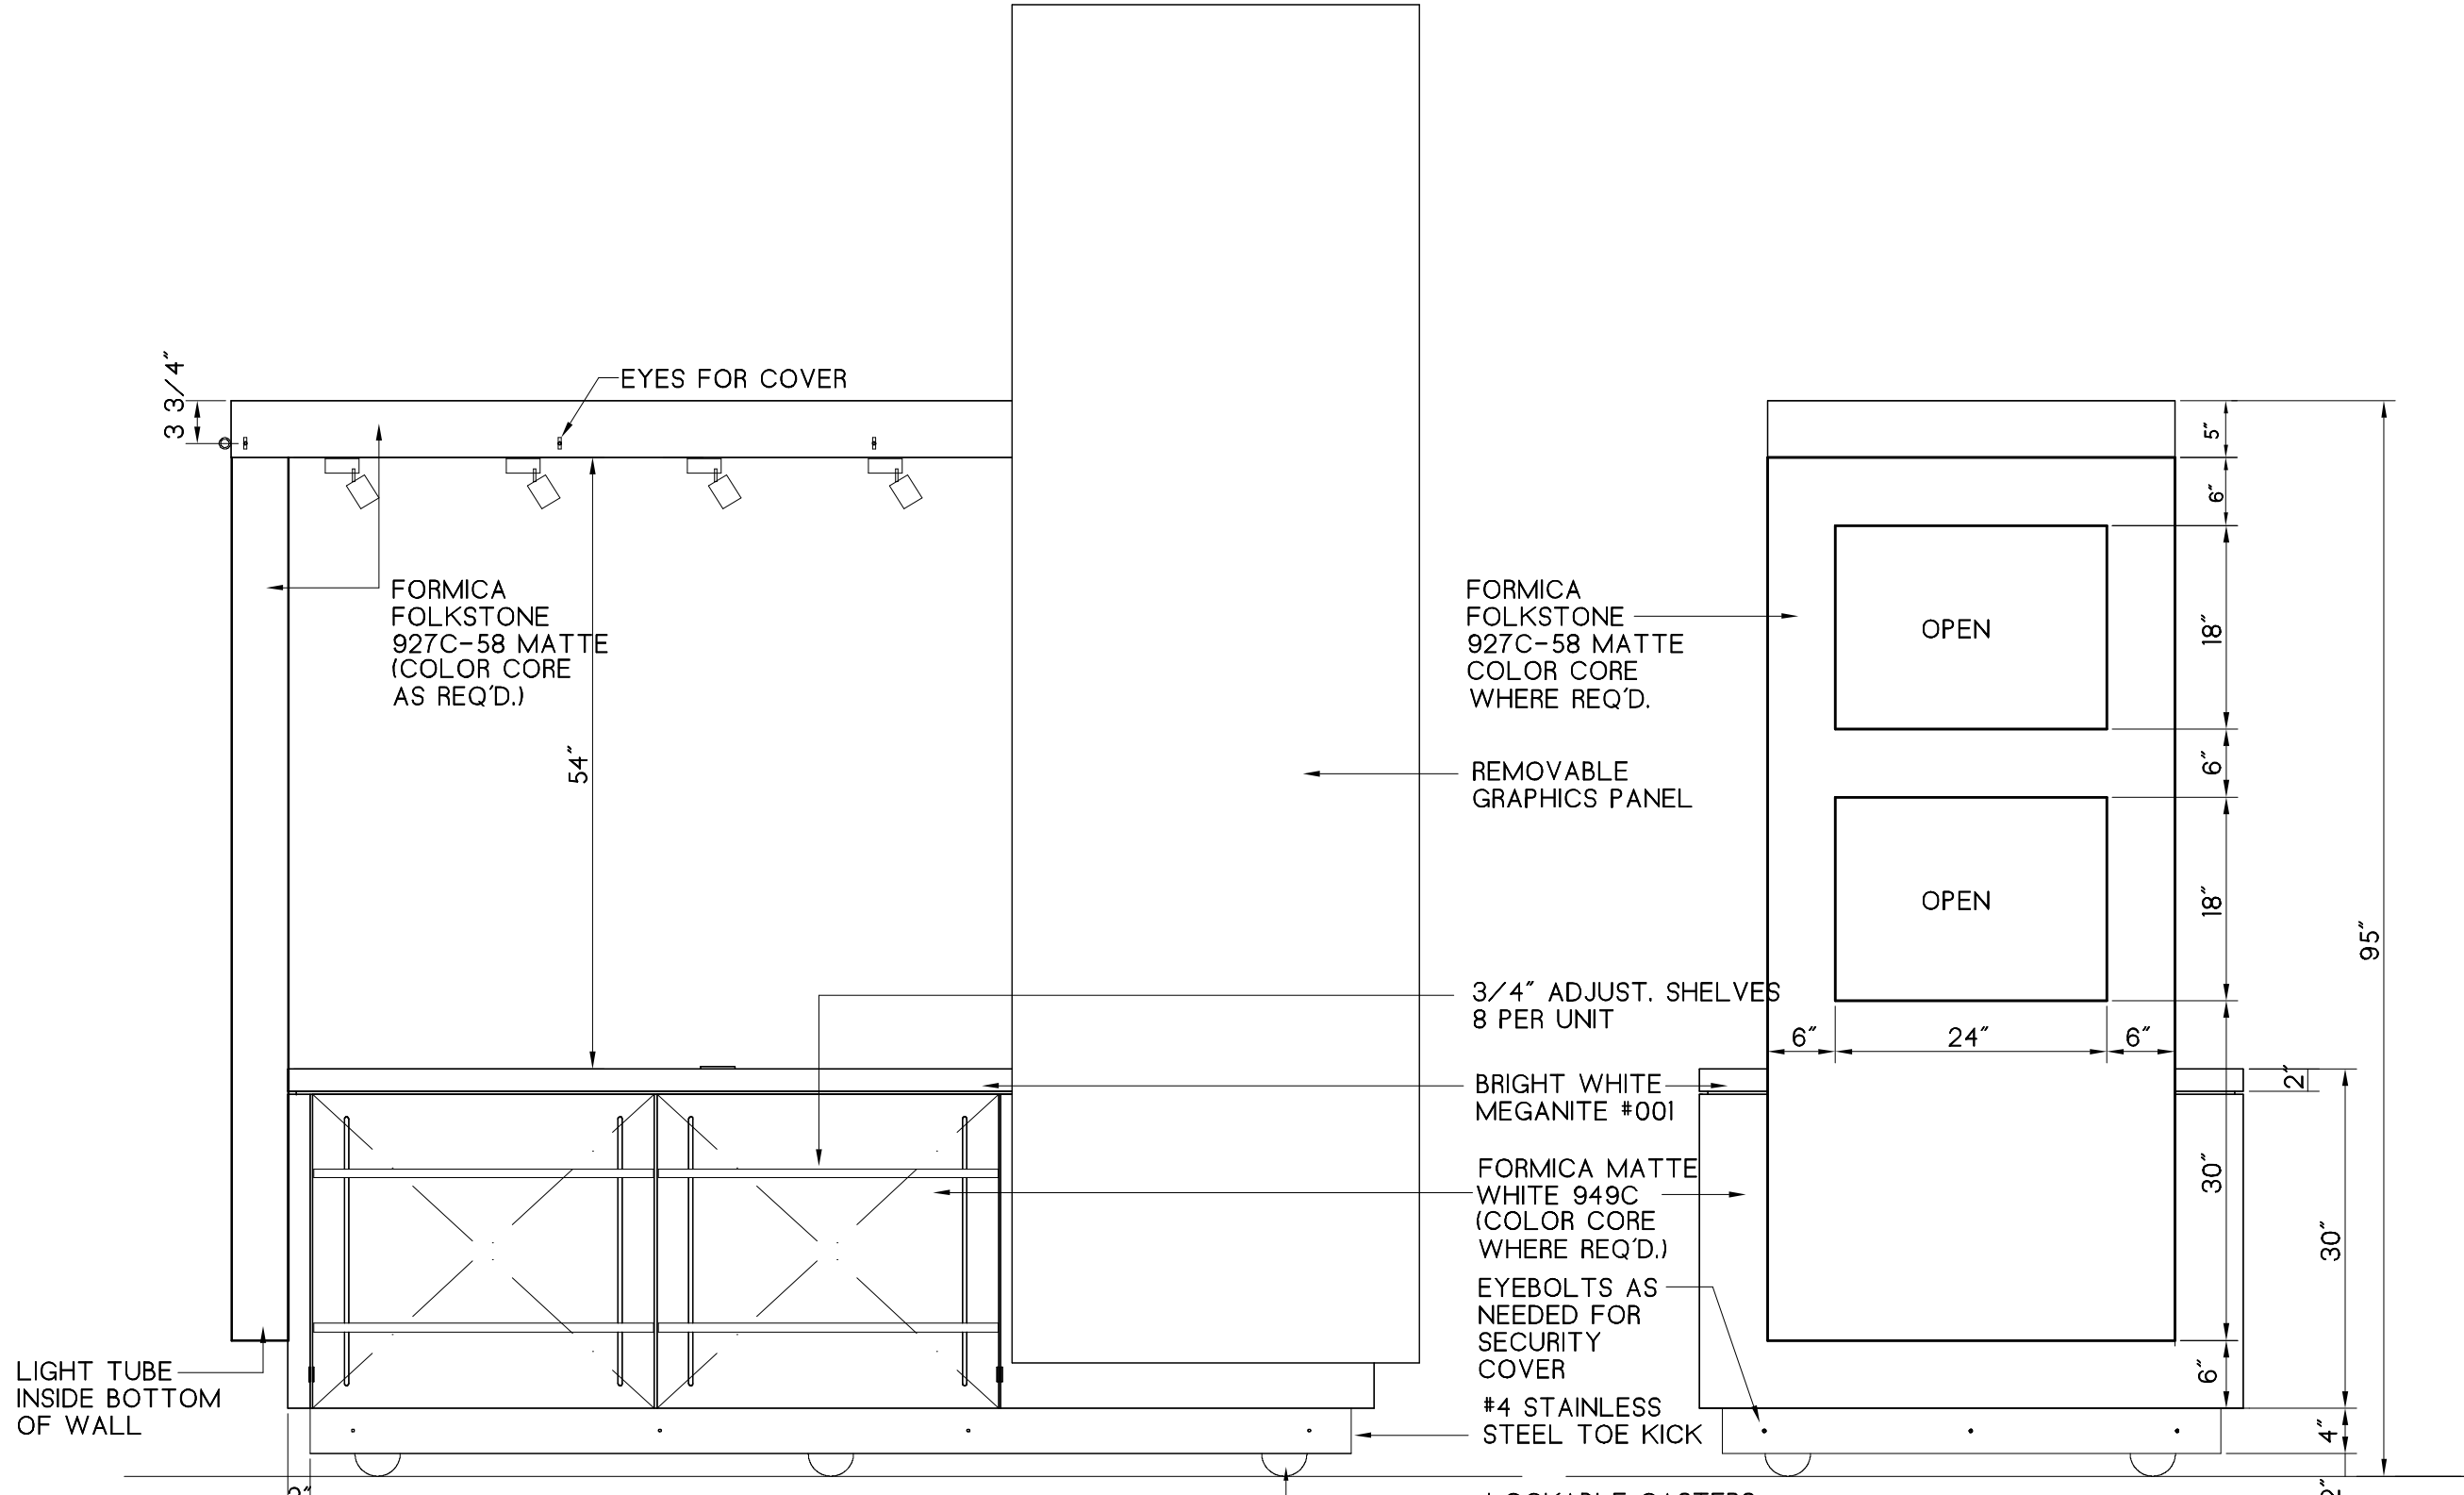

3 3/4"

EYES FOR COVER

FORMICA FOLKSTONE 927C-58 MATTE (COLOR CORE AS REQ'D.)

54"

FORMICA FOLKSTONE 927C-58 MATTE COLOR CORE WHERE REQ'D.

REMOVABLE GRAPHICS PANEL

3/4" ADJUST. SHELVES 8 PER UNIT

BRIGHT WHITE MEGANITE #001

FORMICA MATTE WHITE 949C (COLOR CORE WHERE REQ'D.)

EYEBOLTS AS NEEDED FOR SECURITY COVER

#4 STAINLESS STEEL TOE KICK

LOCKABLE CASTERS 6 PER UNIT

OPEN

OPEN

95"

5"

6"

18"

6"

18"

6"

24"

6"

30"

6"

2"

30"

4"


2"

LIGHT TUBE INSIDE BOTTOM OF WALL

2"

TOWER SIDE ELEVATION
MIRACLE MILE RMU
Sand Mountain, Inc. - 1/2/07

WALL ELEVATION
MIRACLE MILE RMU
Sand Mountain, Inc. - 1/2/07

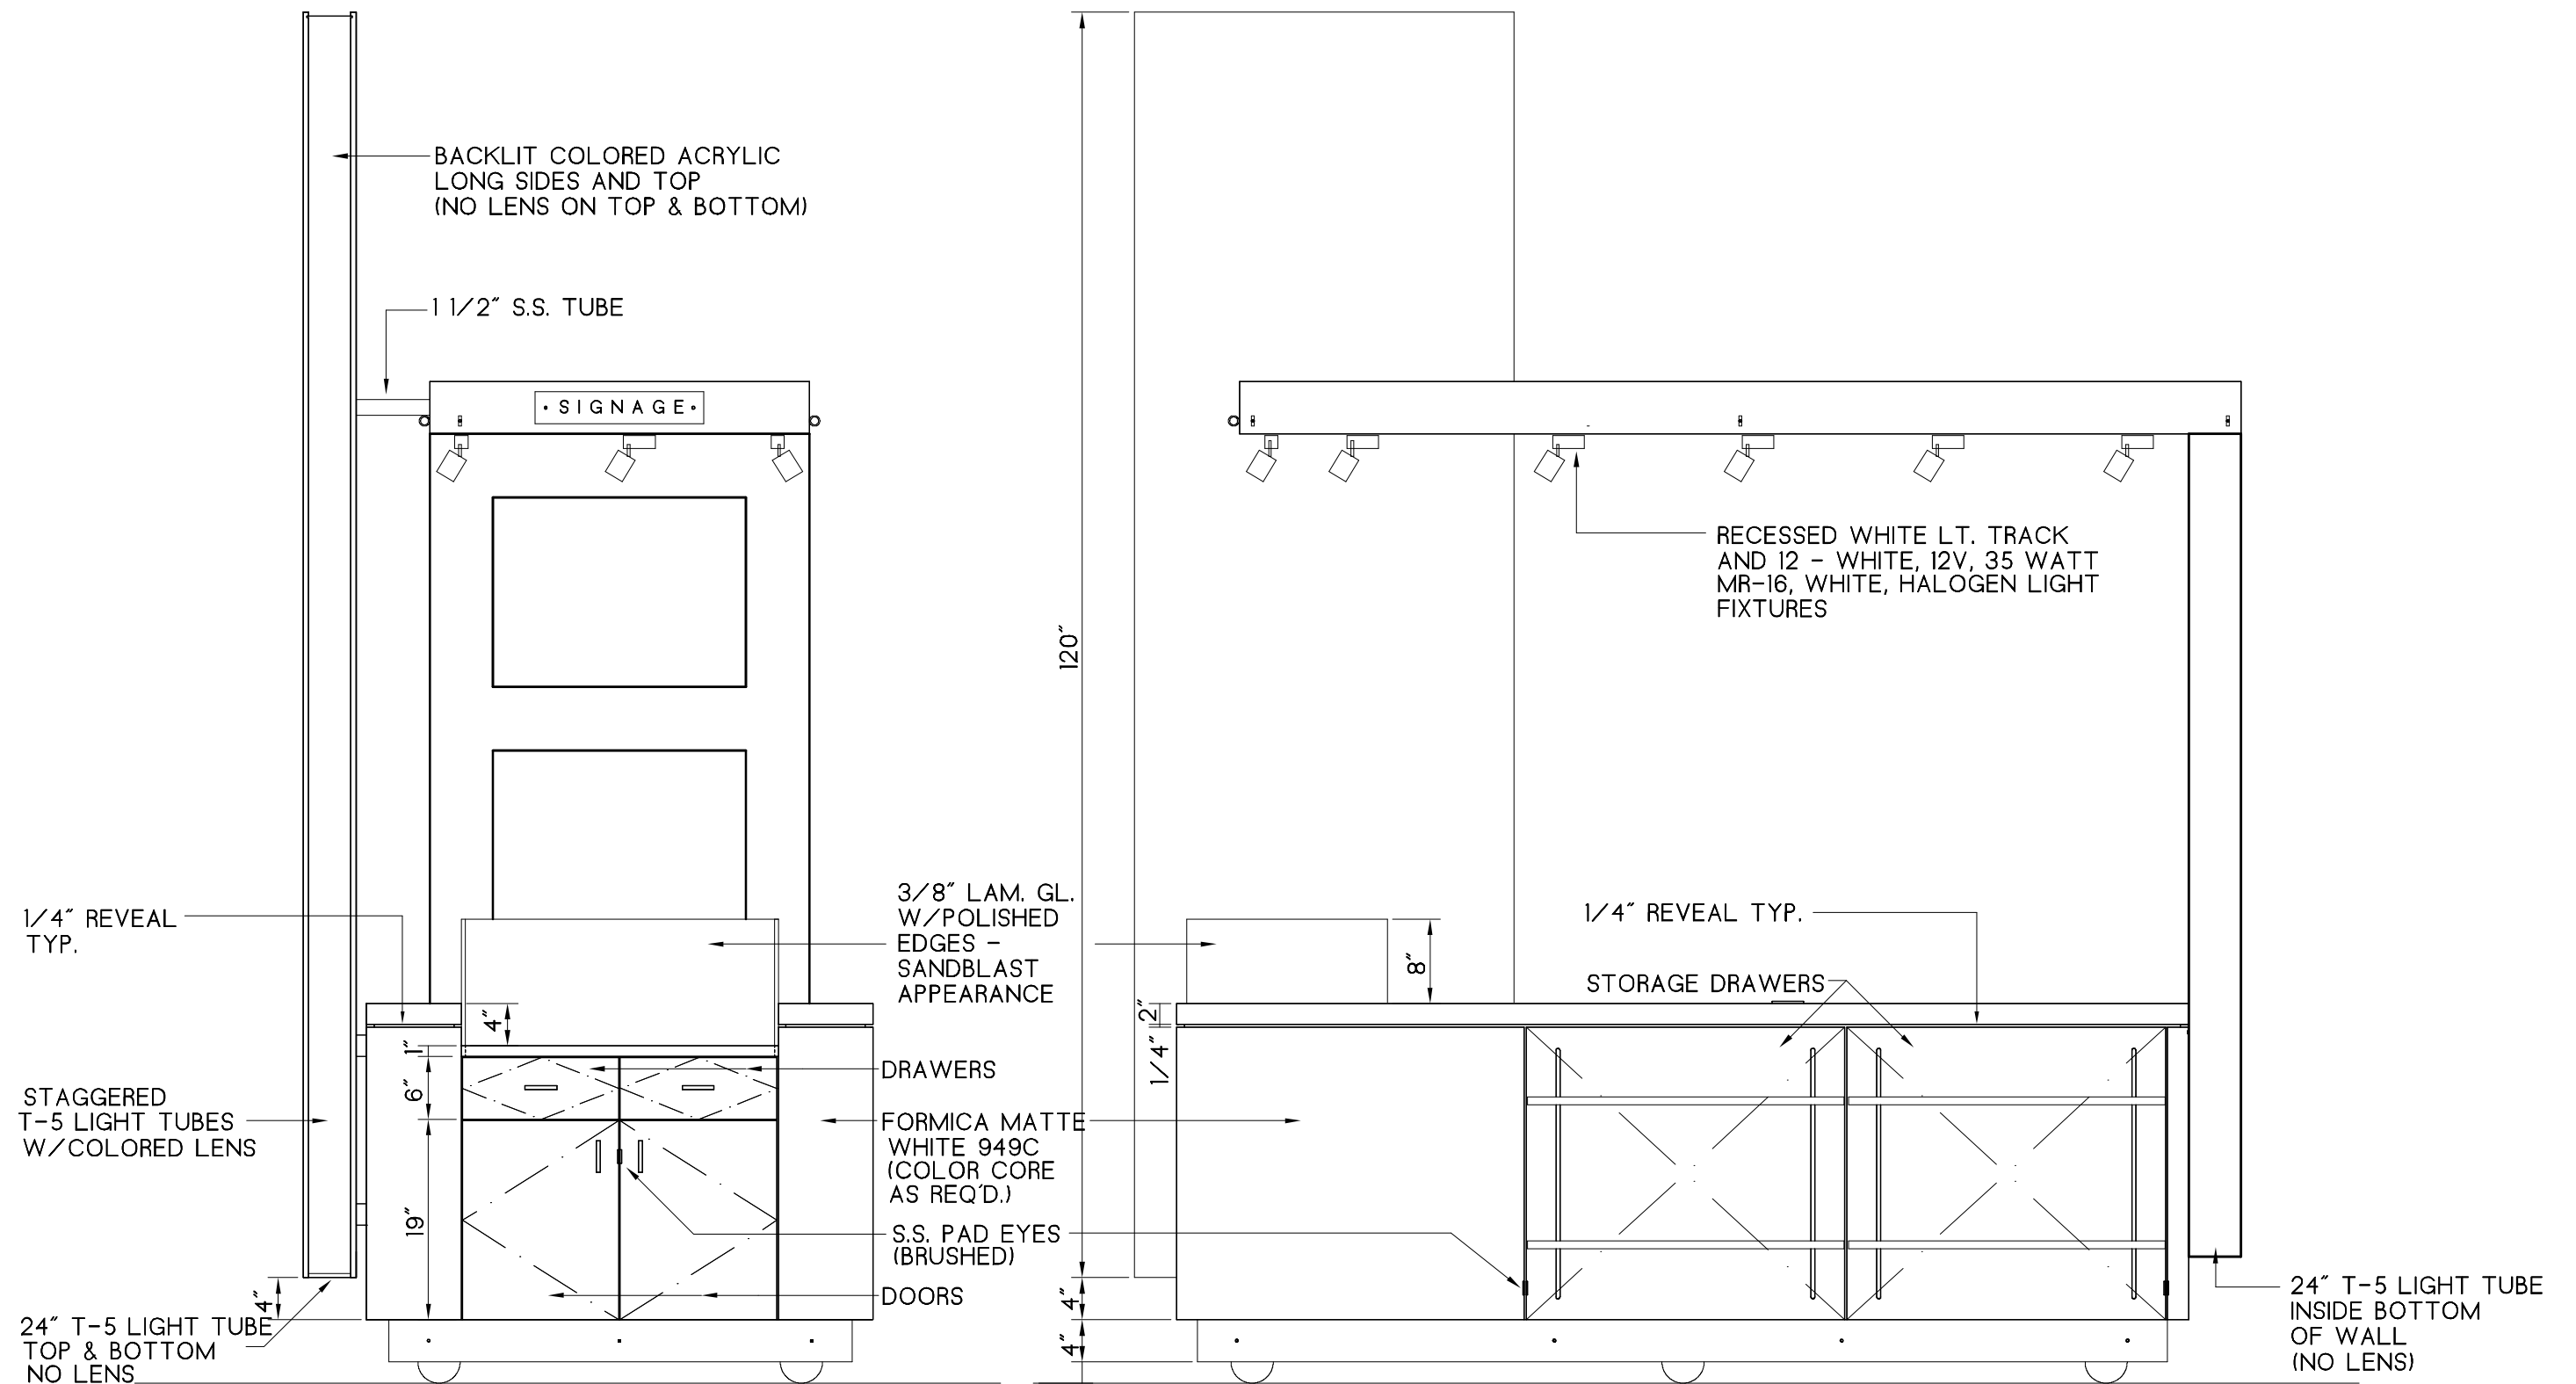

CASH END
 MIRACLE MILE RMU
 Sand Mountain, Inc. - 1/2/07

OPEN SIDE ELEVATION
 MIRACLE MILE RMU
 Sand Mountain, Inc. - 1/2/07